

BIGTOYS WEBSITE UNIT

BIGTOYS

This play equipment is recommended for children ages:
5-12


Minimum Area Required:
63'-0" X 38'-0"

Scale: 3/16" = 1'-0"
This drawing can be scaled only when in an 11" x 17" format

Drawn By: JOHN MARTIN
Date: 2/15/16
Quote Number: 710-95160

BigToys
401 Chestnut Street, Ste. 410
Chattanooga, TN 37402
800-727-1907 / www.bigtoys.com

User Capacity
40 - 50
Critical Fall Height
9'-0"

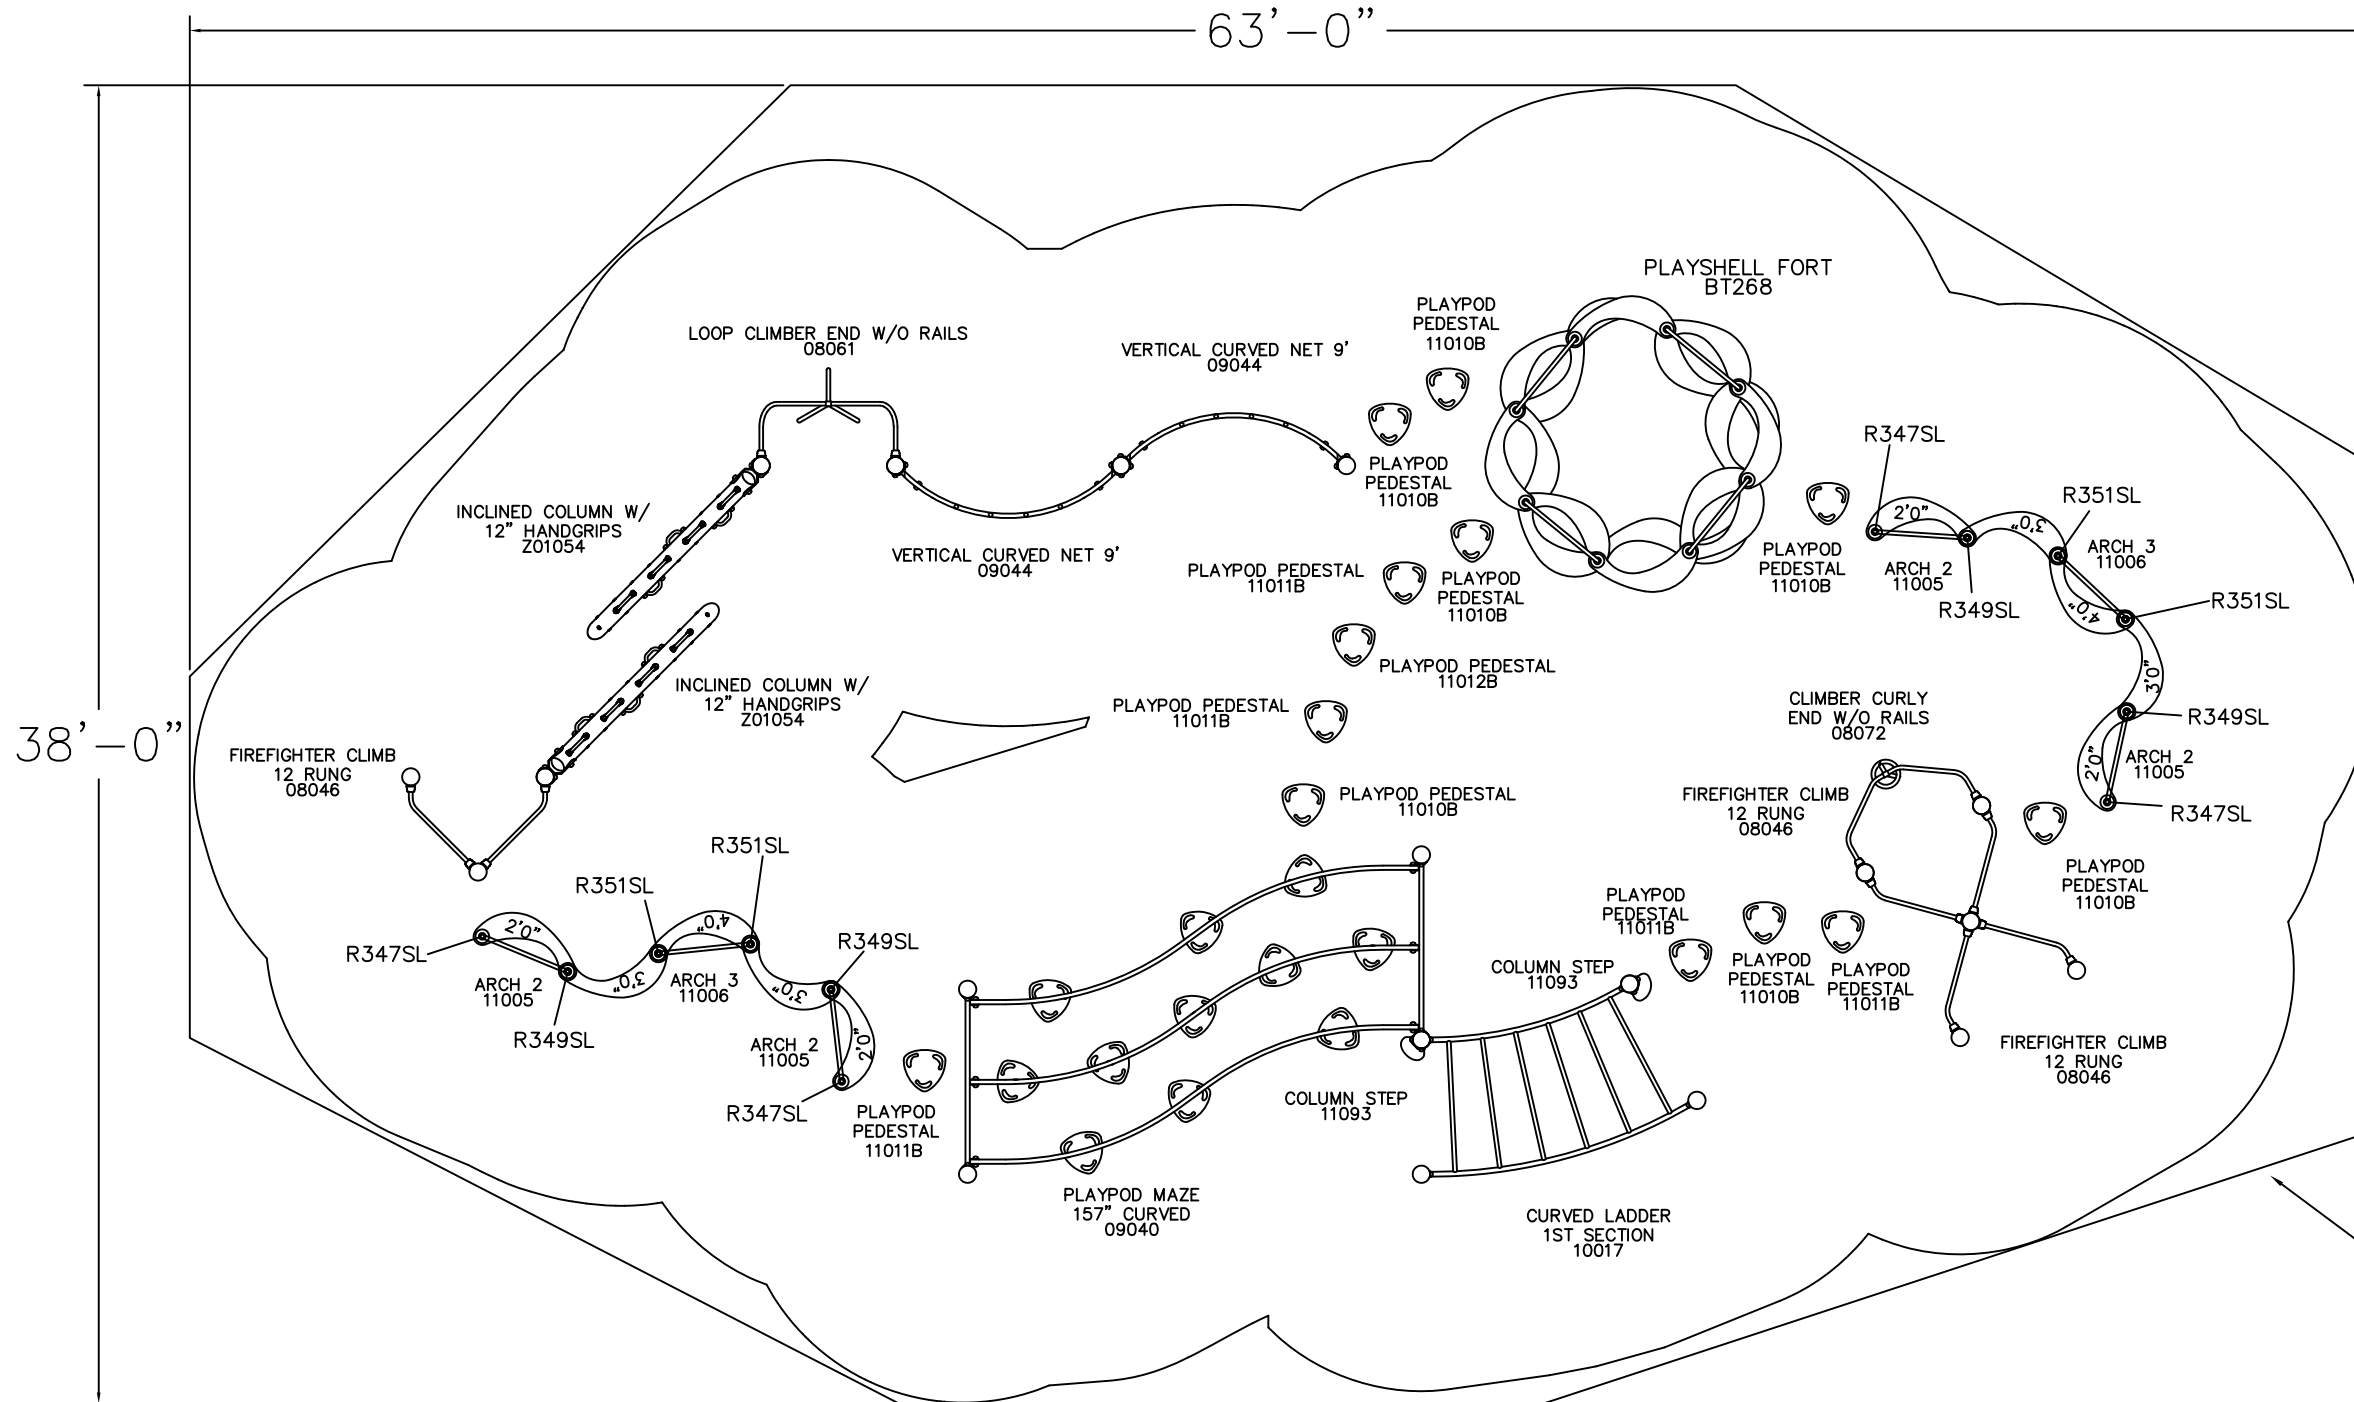

1950 SQ. FT.
MINIMUM
SURFACING
170' PERIMETER

IMPORTANT: Never install play equipment over hard, unresilient surfaces such as asphalt, concrete, or compacted earth. It is the owner's responsibility to ensure the "minimum area required" contains an appropriate amount of resilient material to cushion accidental falls.