

This play equipment is recommended for children ages 5 - 12

Scale: 3/16" = 1'-0"  
This drawing can be scaled only when in an 11" x 17" format

Drawn By: Jason Roberts  
Date: 05/13/16  
Quote Number: 710-95178




401 Chestnut Street, Ste. 410  
Chattanooga, TN. 37402  
800.727.1907 / www.bigtoys.com



Total Play Components	19		
Elevated Play Components	13		
Elevated Play Components Accessible by Ramp	0	Req.	0
Elevated Components Accessible by Transfer	10	Req.	7
Accessible Ground Level Components Shown	6	Req.	4
Different Types of Ground Level Components	4	Req.	3

User Capacity	65 - 75
Critical Fall Height	8'-6"

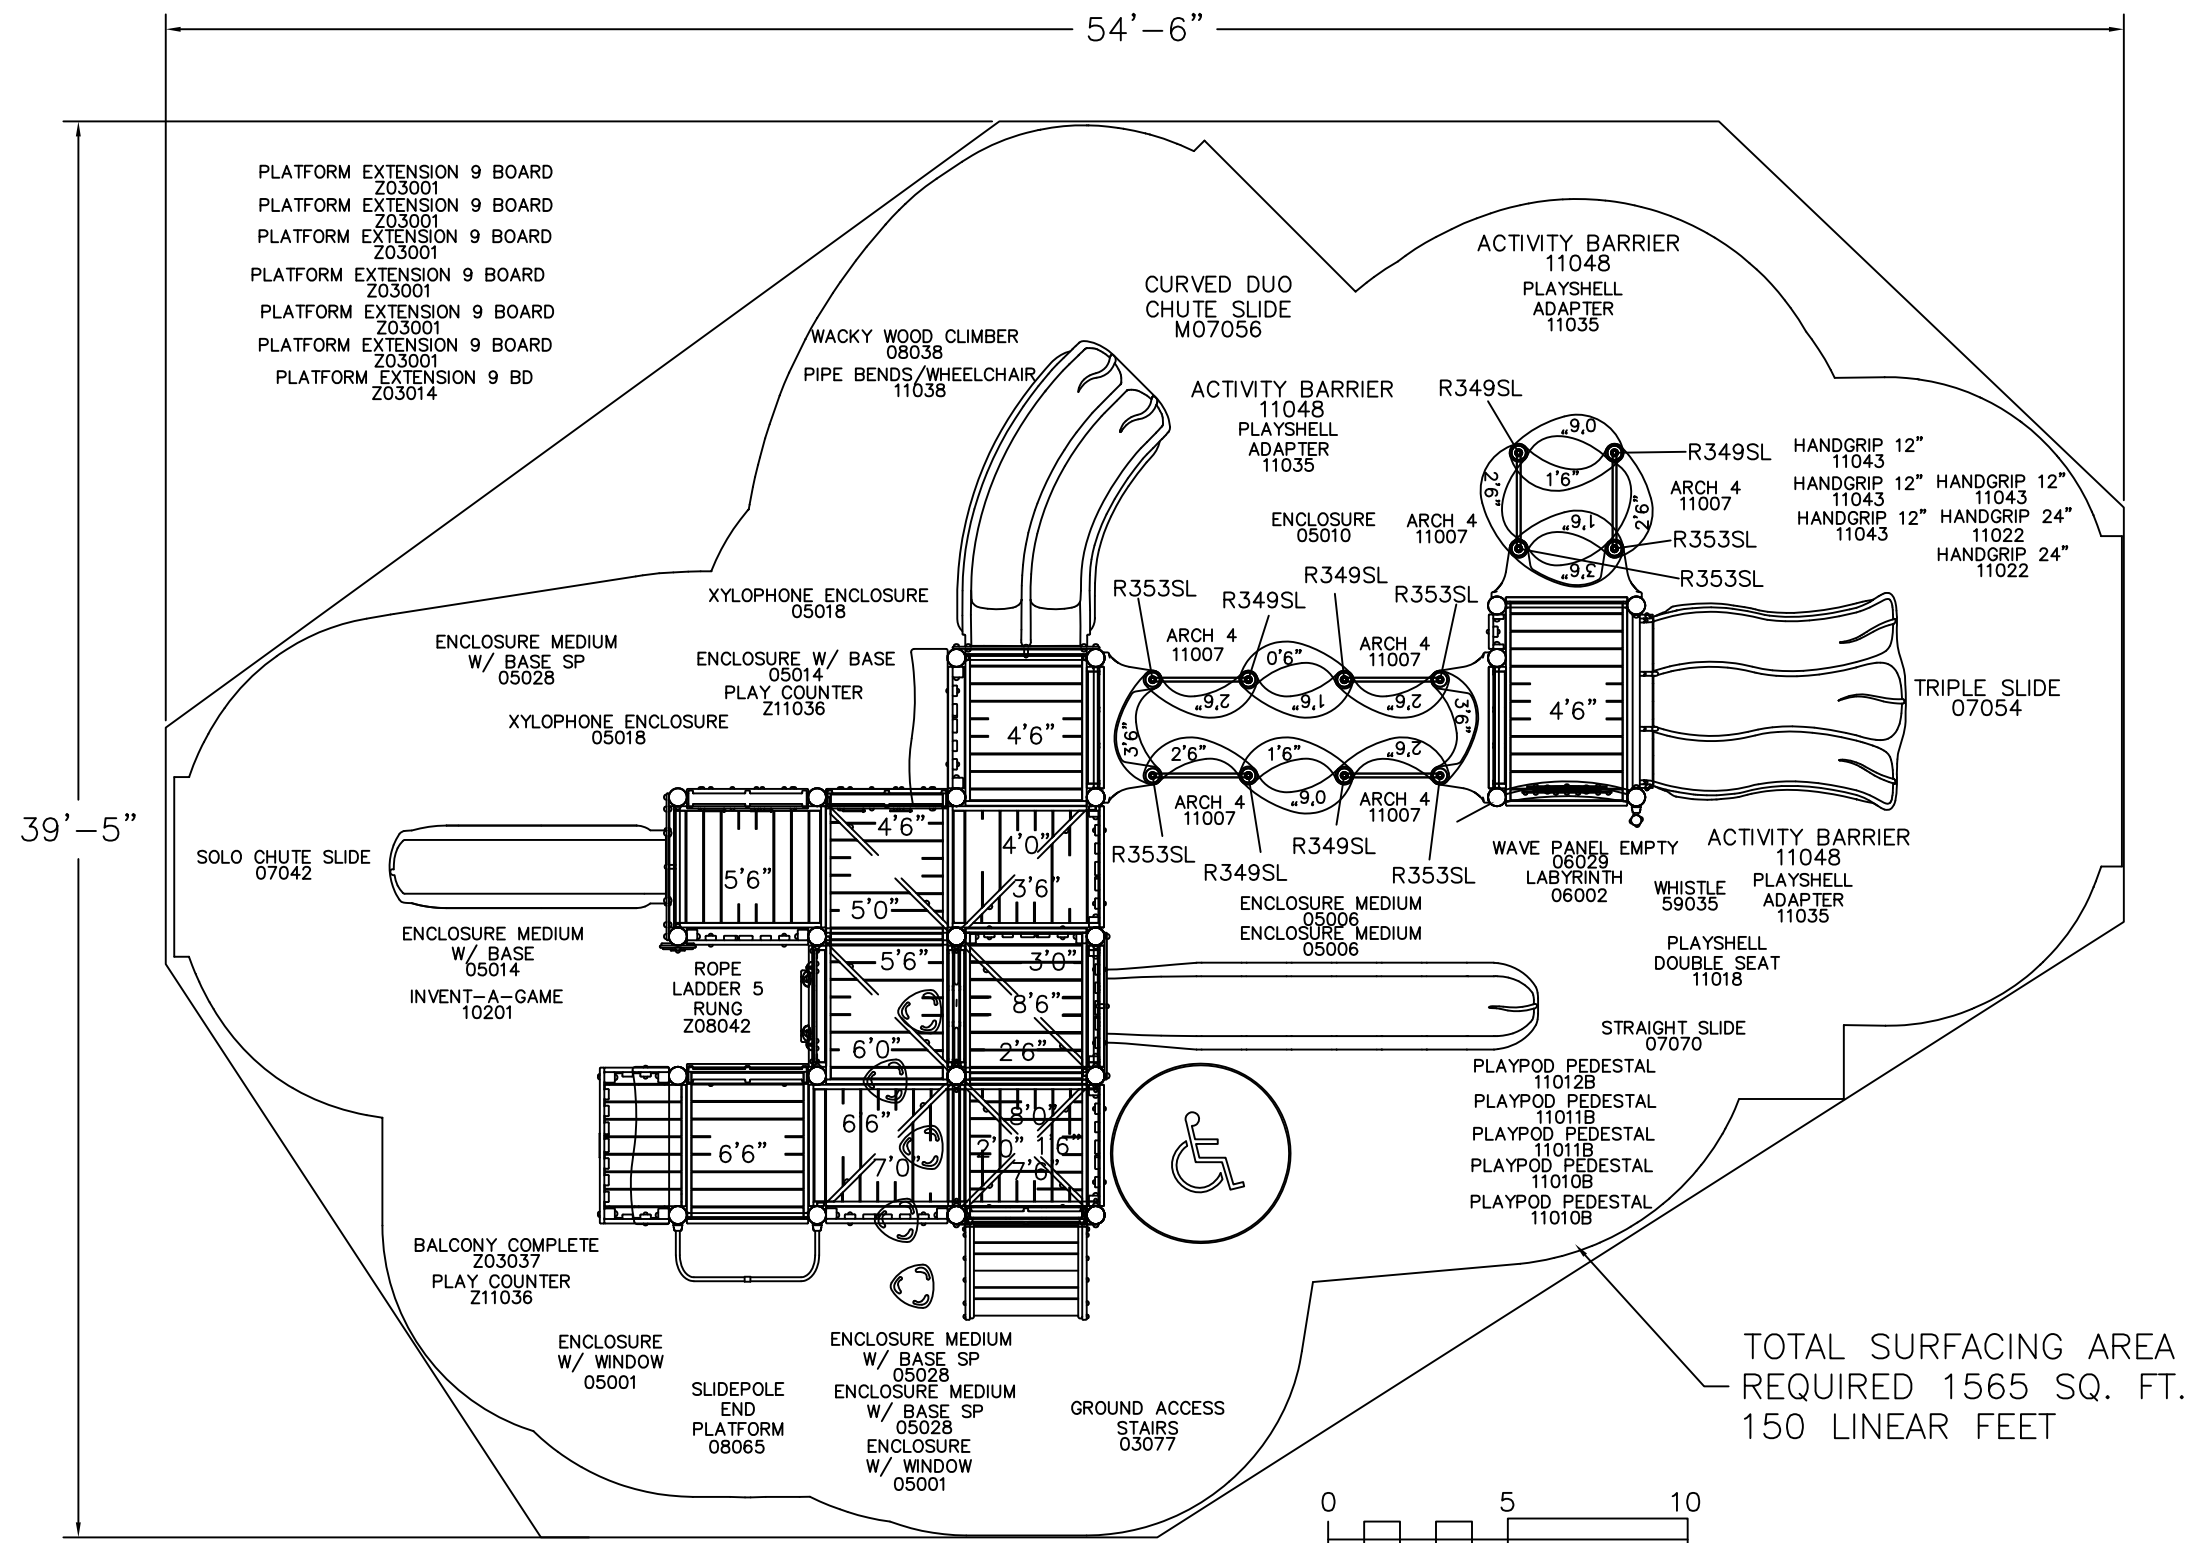

TOTAL SURFACING AREA  
REQUIRED 1565 SQ. FT.  
150 LINEAR FEET

It is the manufacturer's opinion that the structure shown herein complies with current ada standards concerning accessibility if used with proper accessible surfacing and together with other necessary ground level play equipment.  
**IMPORTANT:** Never install play equipment over hard, unresilient surfaces such as asphalt, concrete, or compacted earth. It is the owner's responsibility to ensure the "minimum area required" contains an appropriate amount of resilient material to cushion accidental falls.